

D

C

B

A

D

C

B

A

4

3

2



1

4

3

2

1

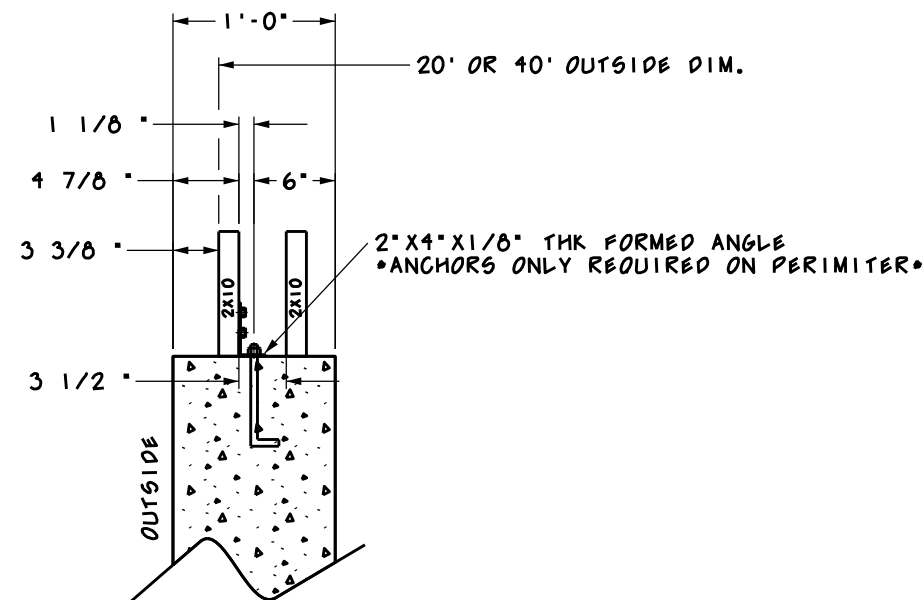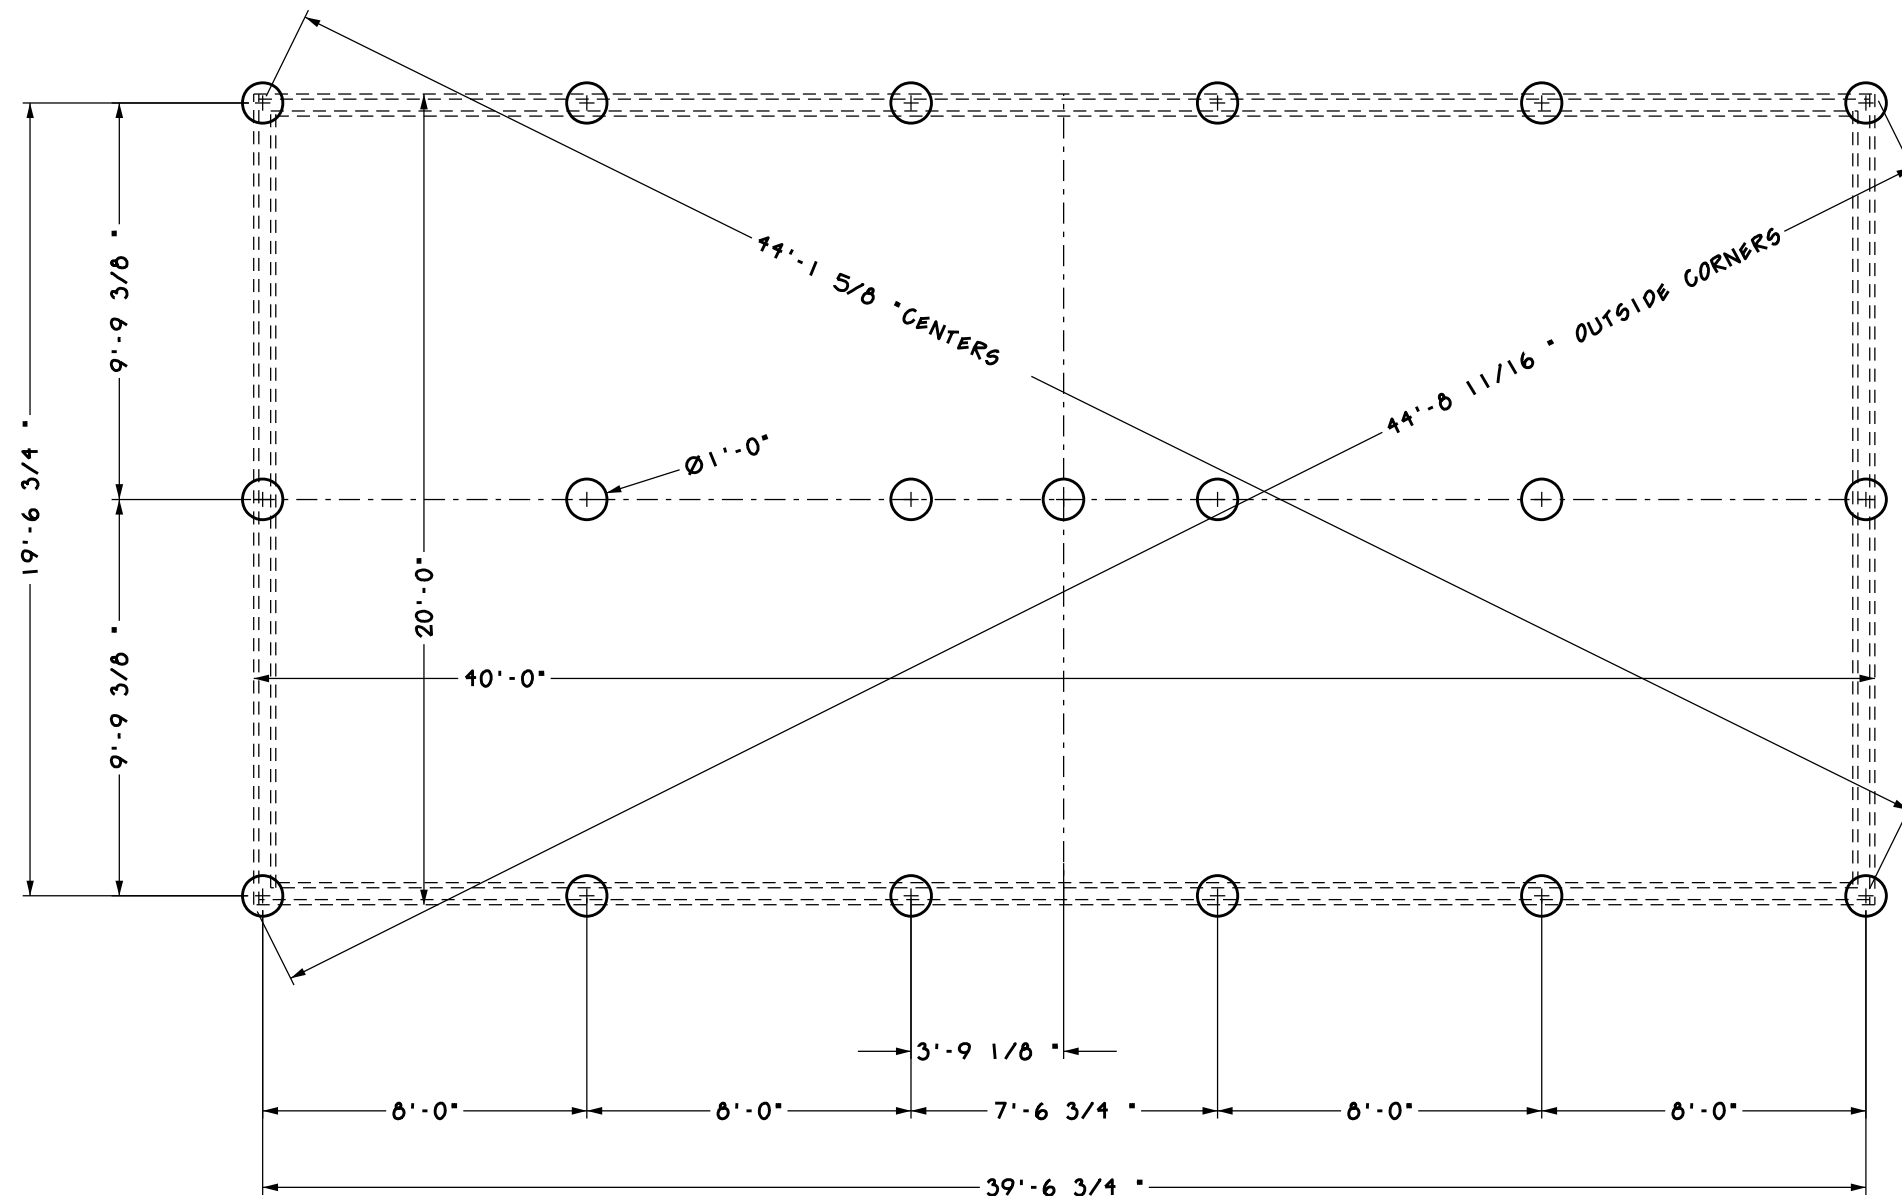

SECTION "A-A"
SCALE: 1" = 1'-0"

FOUNDATION PLAN



	REEVES FARM FARGO, ORANGE COUNTY, IN		1
	FOUNDATION PLAN		
	OWN BY: DAN REEVES DATE: 10/20/99 SCALE: 1/4" = 1'-0"		

SHT.