

D

C

B


A

D


C

B

A

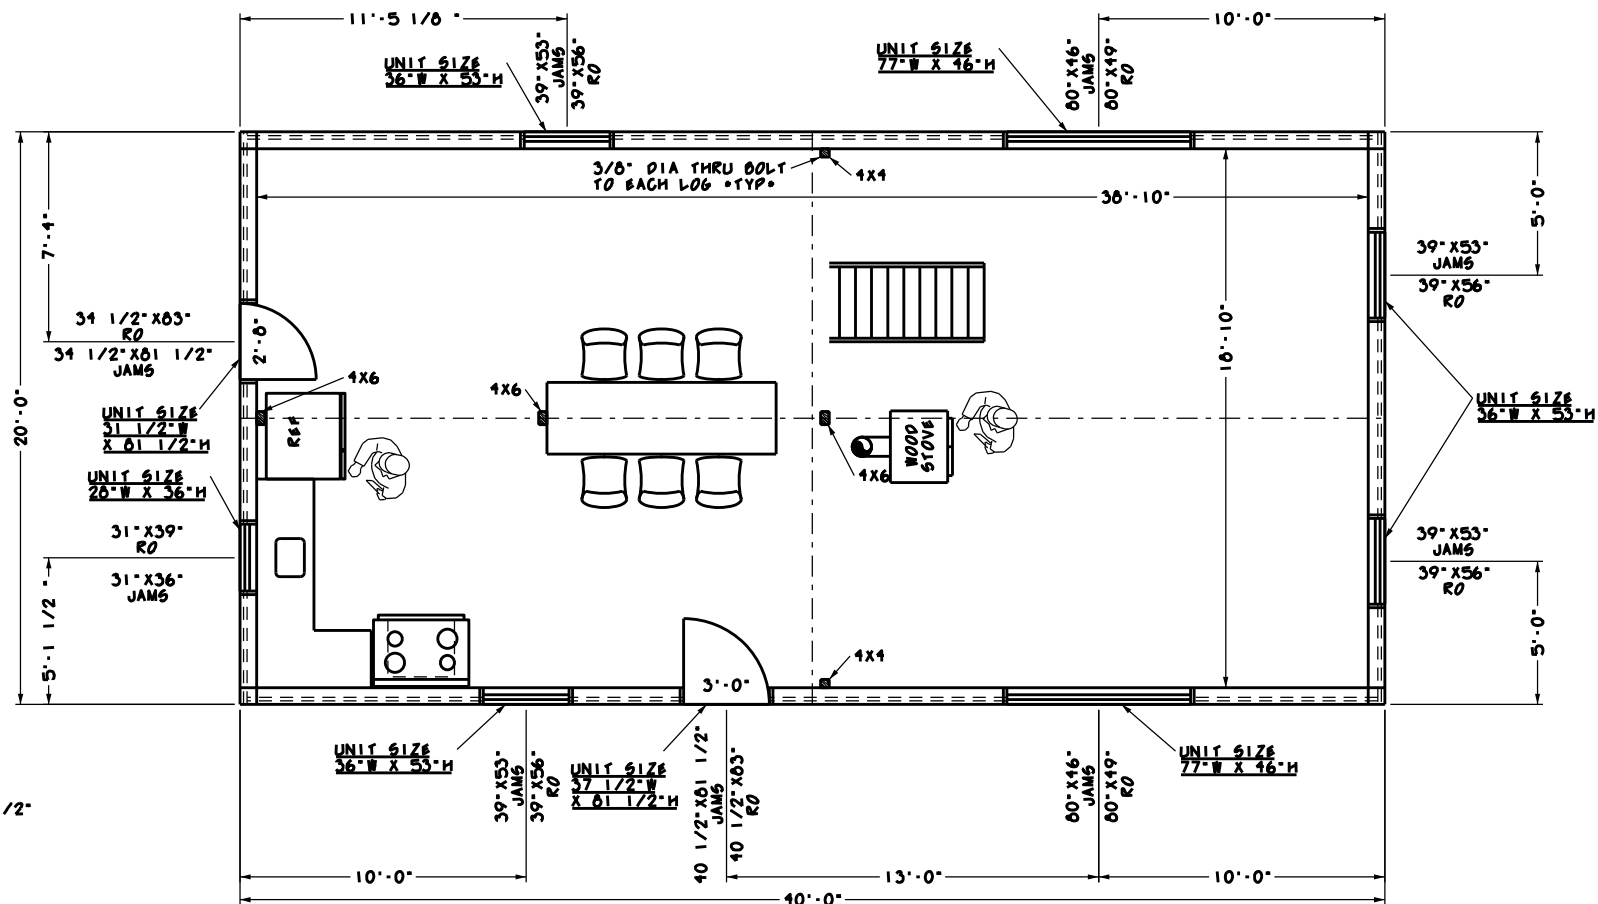


PLAN
FIRST FLOOR

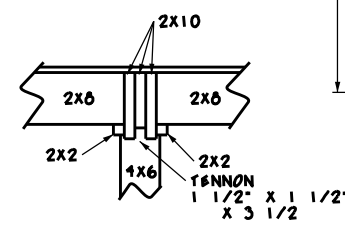


SECTION 'A'

4x6 CENTER & WALL SIDE POST
SCALE: 3/4" = 1'-0"

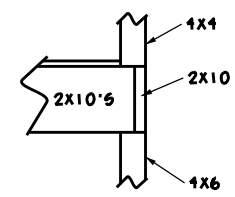


SECTION 'B'

4x6 END POST
RAILING SIDE ONLY
SCALE: 3/4" = 1'-0"

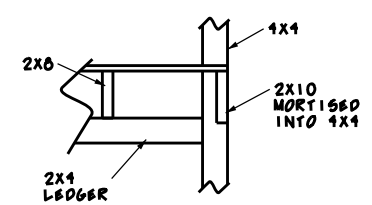

SECTION 'C'

4x4 END POSTS
RAILING SIDE
SCALE: 3/4" = 1'-0"

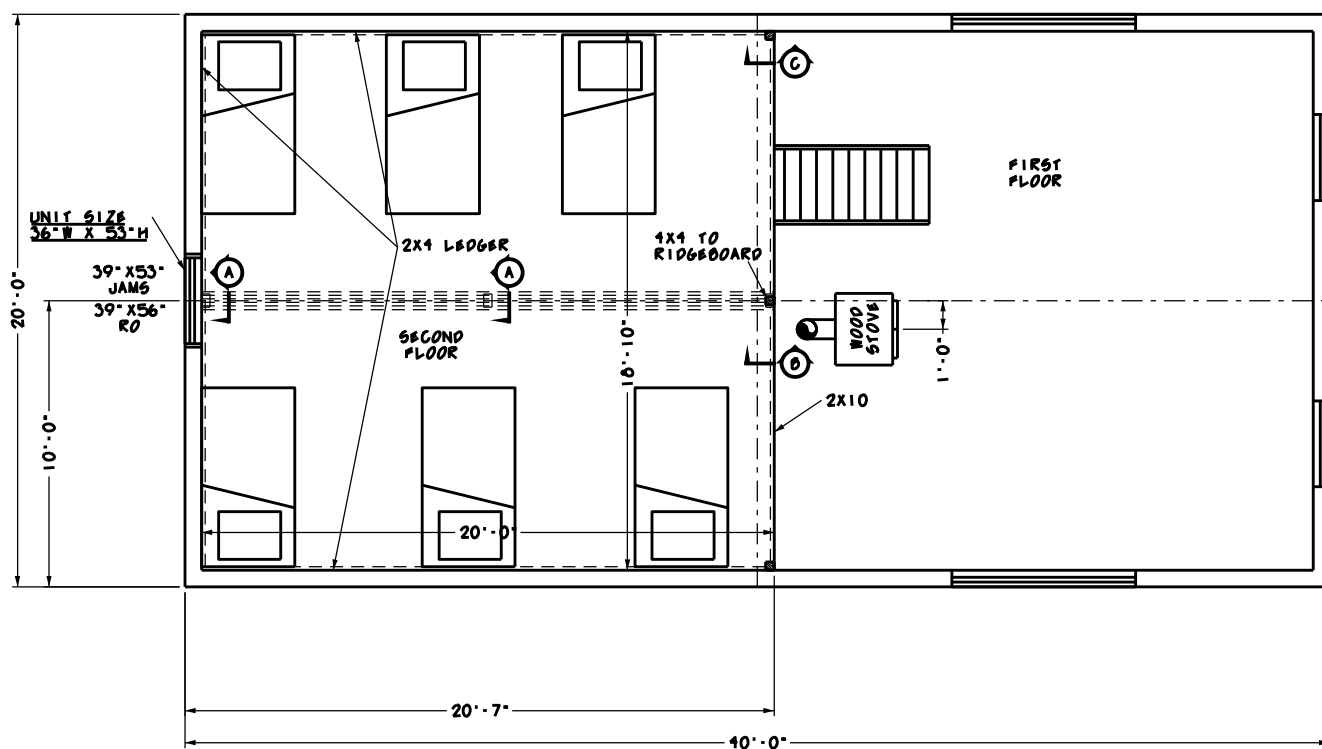

PLAN
SECOND FLOOR



FIRST FLOOR: 600 SQ FT
SECOND FLOOR: 400 SQ FT

2800 SQ FT IN & OUT WALL SURFACE
2000 LIN FT 7'-8" LOG



REEVES FARM
FARGO, ORANGE COUNTY, IN
FLOOR PLANS
OWN BY: DAN REEVES
DATE: 10/28/99 SCALE: 1/4" = 1'-0" SMT