

D

C

B


A

D

C

B

A

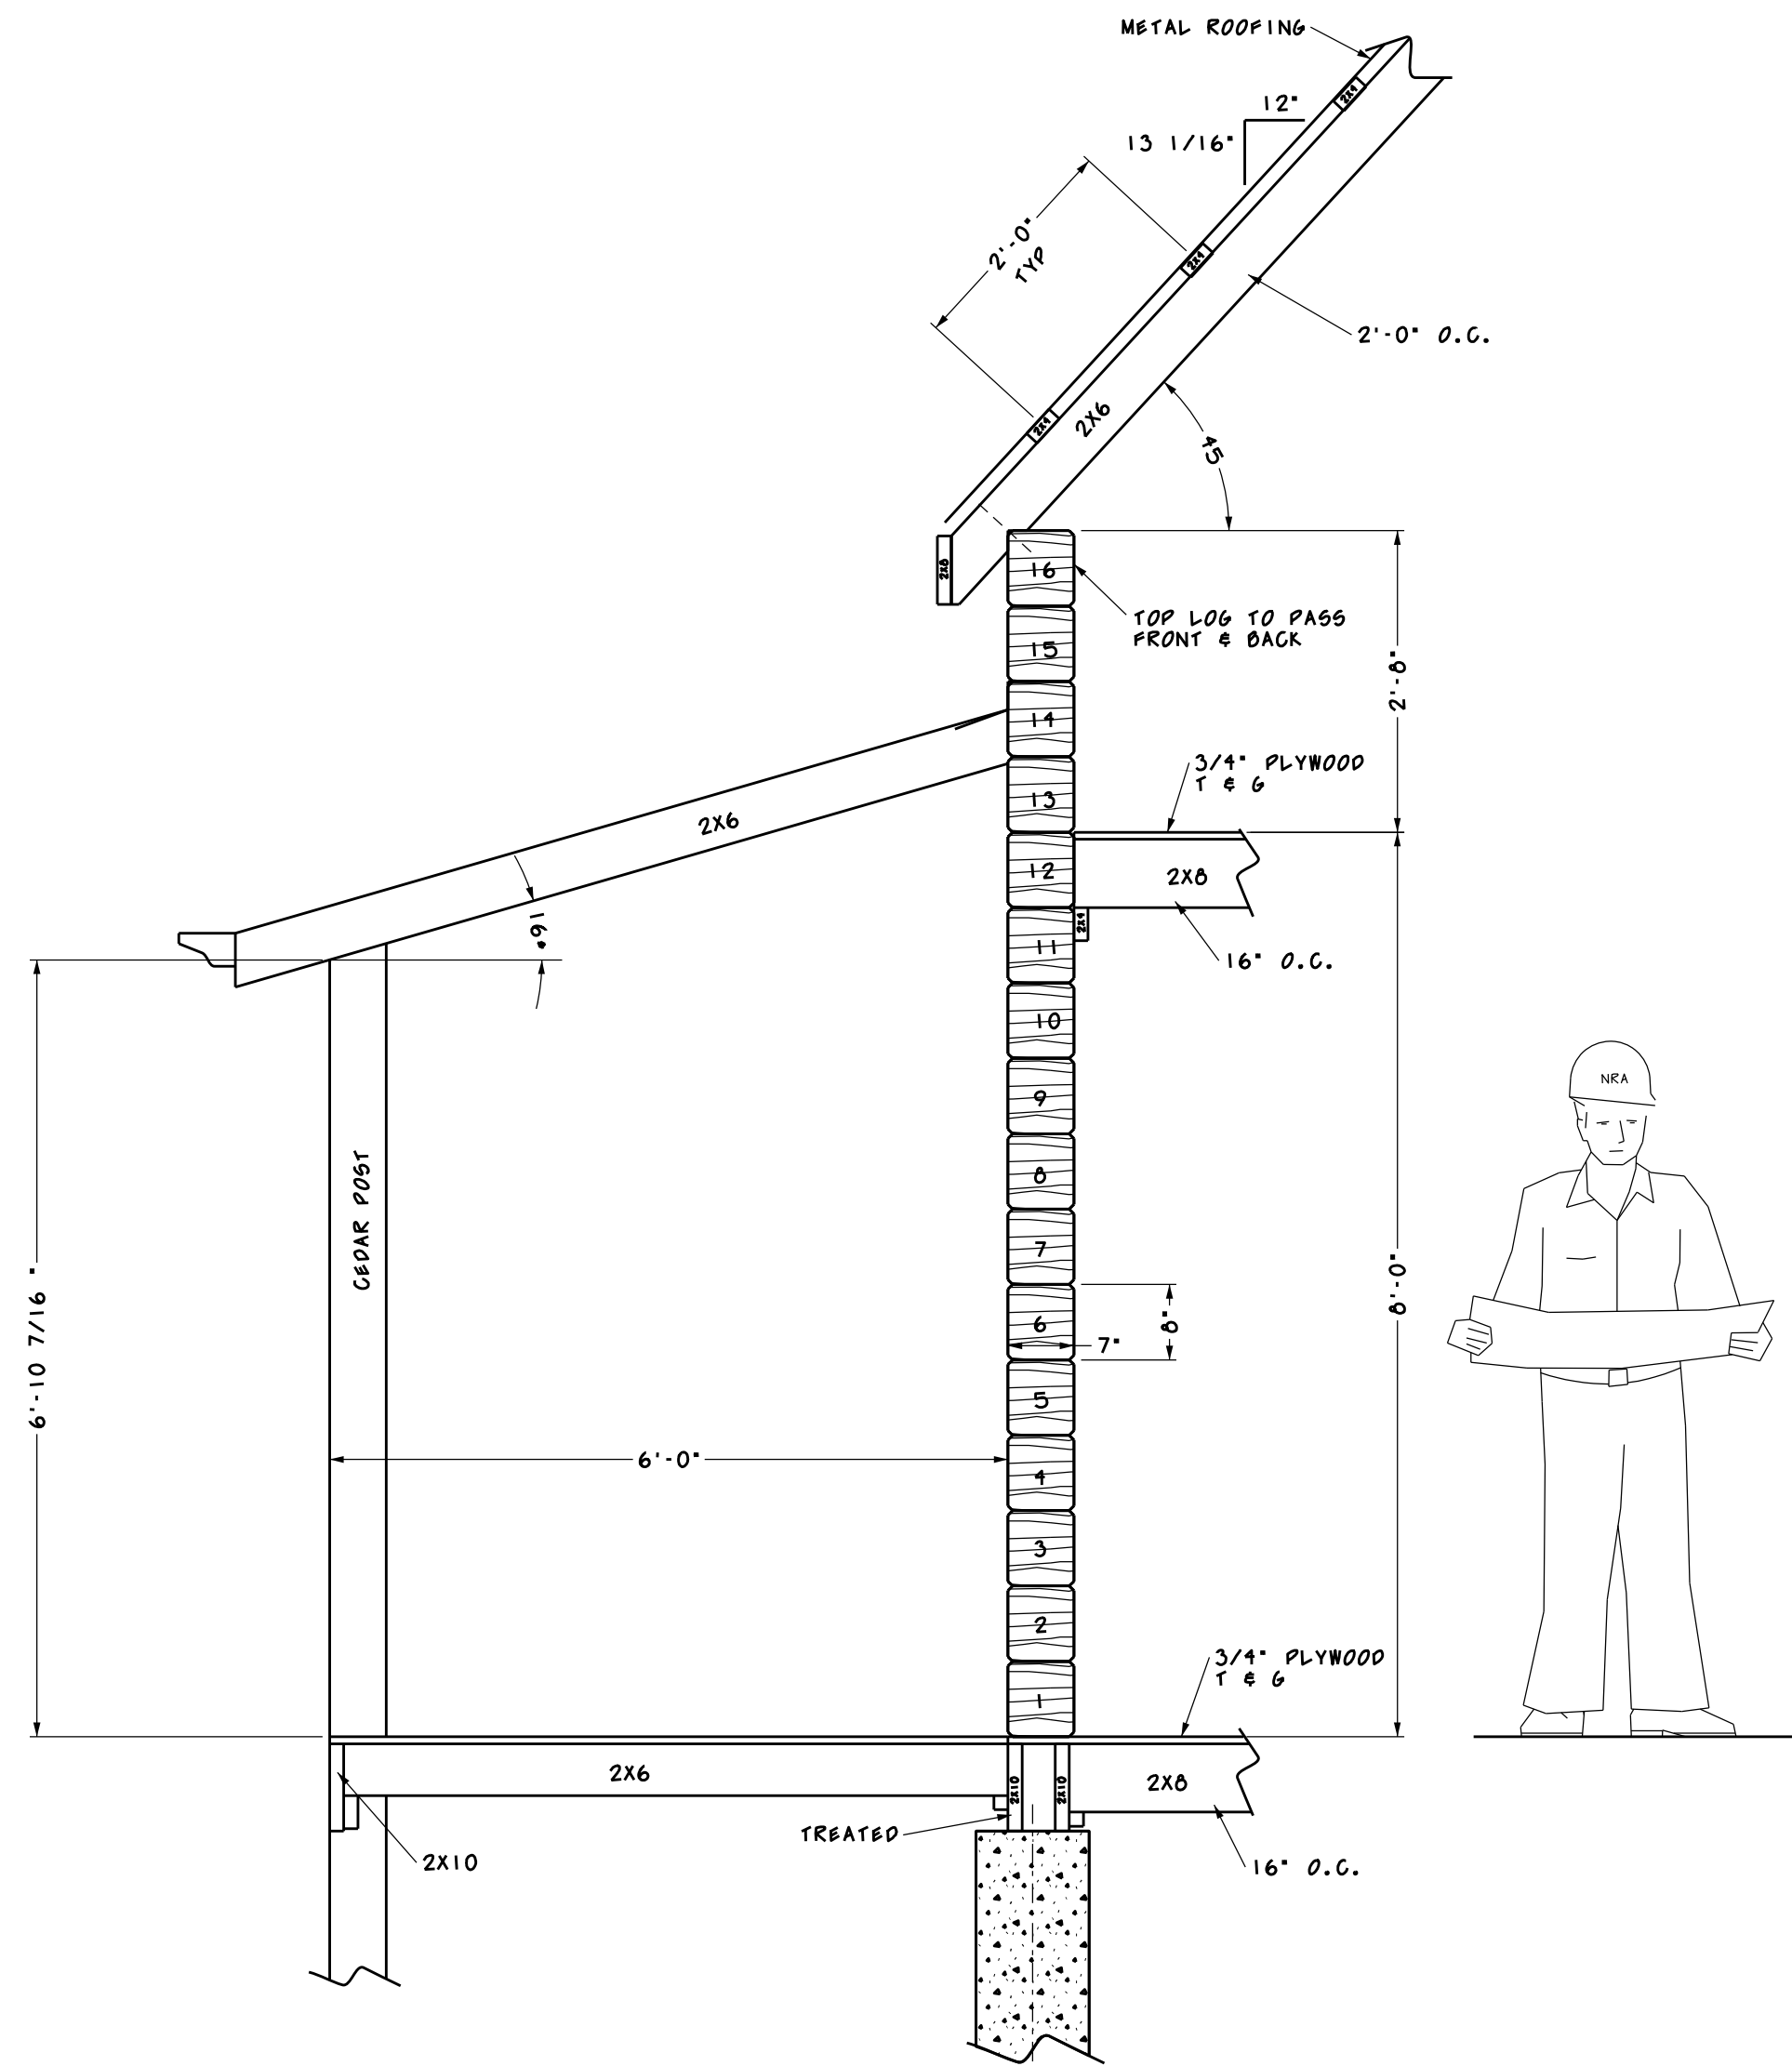

WALL SECTION